

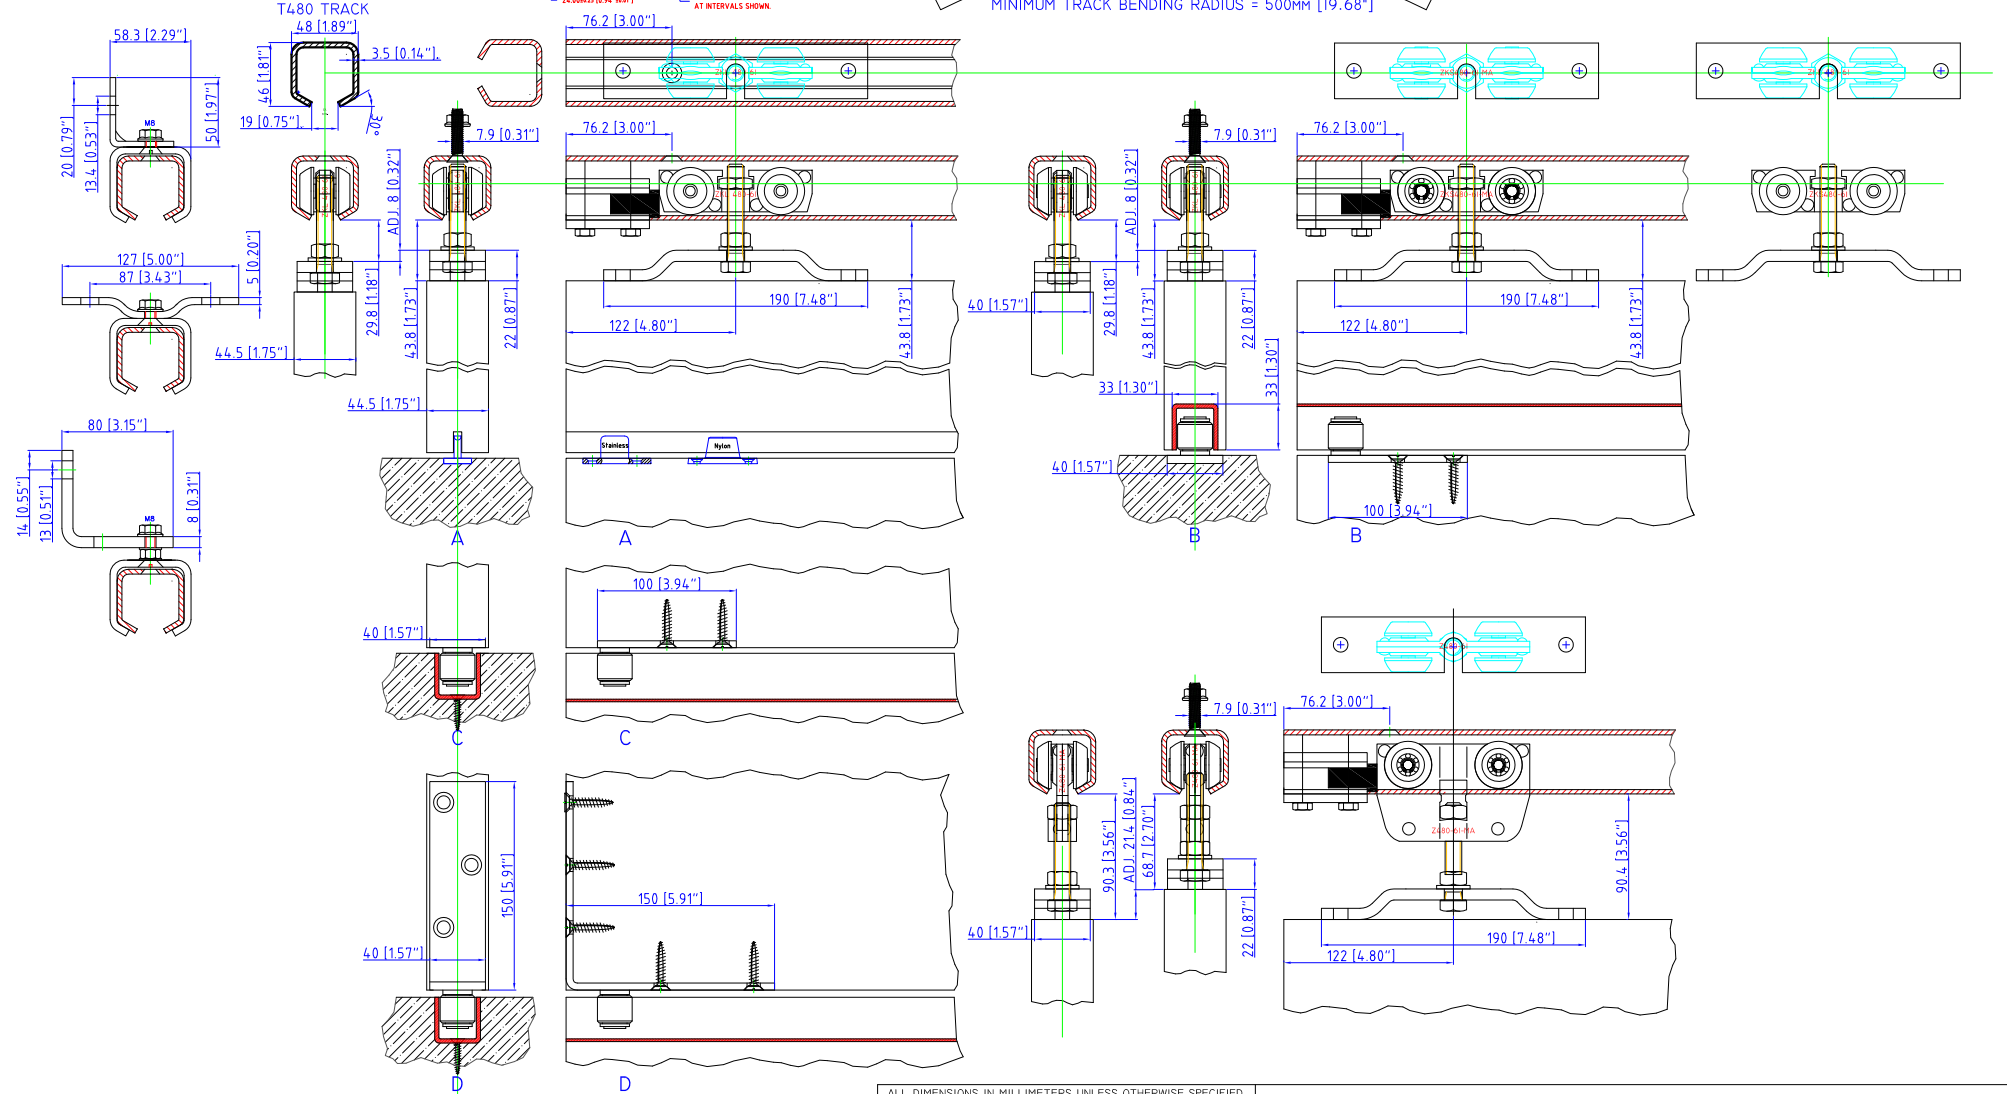


BIL OF MATERIALS				
PART NO.	LENGTH	MATERIAL FINISH	HOLE DISTANCE FROM ENDS	HOLE SPACING
T480 96.01	96" (8')	304 STAINLESS STEEL/MILL	76.2mm (3.0")	76.2mm (3.0")
T480 144.01	144" (12')	304 STAINLESS STEEL/MILL	76.2mm (3.0")	707.0mm (27.8")
T480 240.01	240" (20')	304 STAINLESS STEEL/MILL	76.2mm (3.0")	668.0mm (26.3")

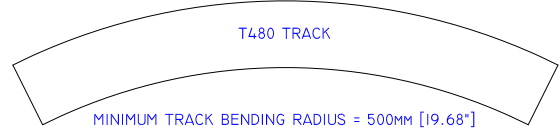

ALL DIMENSIONS IN MILLIMETERS UNLESS OTHERWISE SPECIFIED.
CUSTOMER DRAWING FOR INSERTION IN SHOP OR ARCHITECTURAL DRAWINGS
 CONFIDENTIAL AND PROPRIETARY INFORMATION OF FUNCTIONAL FENESTRATION, INC. WHICH MAY BE USED ONLY FOR ITS BENEFIT AND WHICH MAY NOT BE REPRODUCED OR DISCLOSED TO OTHERS.
 THIS DOCUMENT AND ALL COPIES MUST BE RETURNED ON DEMAND.
 © COPYRIGHT FUNCTIONAL FENESTRATION, INC.

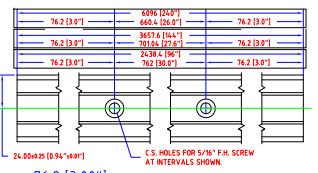

12612 CRENSHAW BLVD., HAWTHORNE, CA 90250
 PHONE: 1.323.756.9971 - FAX: 1.323.242.3824
 WEB: WWW.FENESTRATION.NET
 EMAIL: TECHNICAL@FENESTRATION.NET

DRWN BY: JDG	SCALE: NONE
CHKD BY: -	MTL.: 3/16 SSTL
DATE: 01FEB10	FNSH: -
REV.: -	SHEET NO.: 1 OF 1
	FIRST ANGLE PROJECT.

DWG TITLE: TIGER T480 SYSTEM	DWG NUMBER: T480 SYSTEM_CUST
USED ON: TOP HUNG SLIDING SYSTEMS	PART/REF. NUMBER: SEE SCHEDULE

THIS DOCUMENT AND ALL INFORMATION THEREIN IS CONFIDENTIAL AND IT IS THE SOLE PROPERTY OF FUNCTIONAL FENESTRATION, INC. AND SHALL NOT BE REPRODUCED OR DISCLOSED IN ANY SHAPE OR FORM TO THIRD PARTIES WITHOUT PRIOR APPROVAL FROM FUNCTIONAL FENESTRATION, INC. DISCLAIMER: THESE TECHNICAL DRAWINGS ARE PROVIDED SOLELY FOR INFORMATION PURPOSES. FUNCTIONAL FENESTRATION, INC. DOES NOT WARRANT THAT THESE DRAWINGS SATISFY FEDERAL, STATE OR LOCAL LAWS, REGULATIONS OR ORDINANCES WHICH MAY APPLY IN THE JURISDICTION IN WHICH THE PRODUCT SUPPLIED IS USED. CUSTOMER ACCEPTS FULL RESPONSIBILITY FOR COMPLIANCE WITH ALL LEGAL AND REGULATORY REQUIREMENTS PERTAINING TO THE INSTALLATION AND USE OF WINDOW/DOOR/SKYLIGHT HARDWARE.

REV. No.:	DESCRIPTION	DATE	BY
1			
2			